


TYPICAL LATERAL CROSSING OVER UTILITY (EXCLUDING WATER)

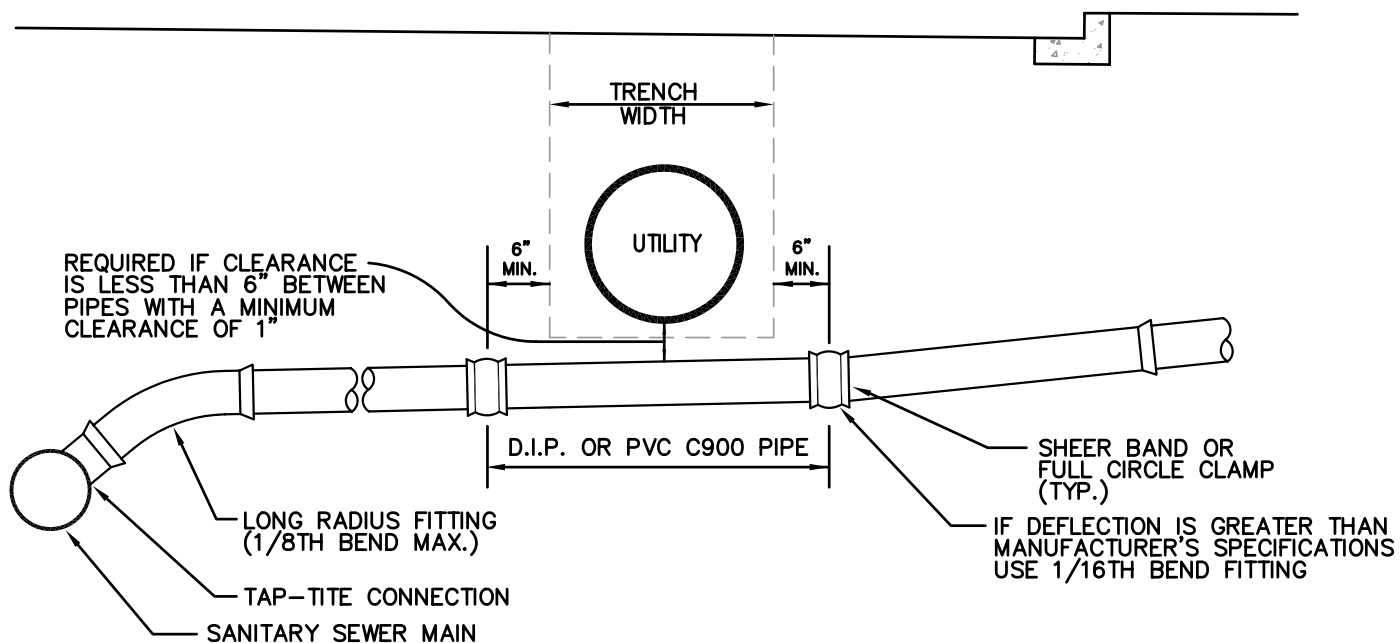

TYPICAL LATERAL CROSSING UNDER UTILITY (EXCLUDING WATER)

NOTE:

- 1) D.I.P. PIPE SHALL BE CLASS 50 OR 51 AND PVC PIPE SHALL BE C-900 CLASS 150.

<b>WEST BAY</b>	
SANITARY DISTRICT	
SANITARY SEWER LATERAL UTILITY CROSSINGS (EXCLUDING WATER)	
APPROVED BY:	
TIMOTHY CLAYTON	4/18/2005
DISTRICT MANAGER	DATE:
	24